




1 PLANTA BAIXA COTAS/EXECUTIVO

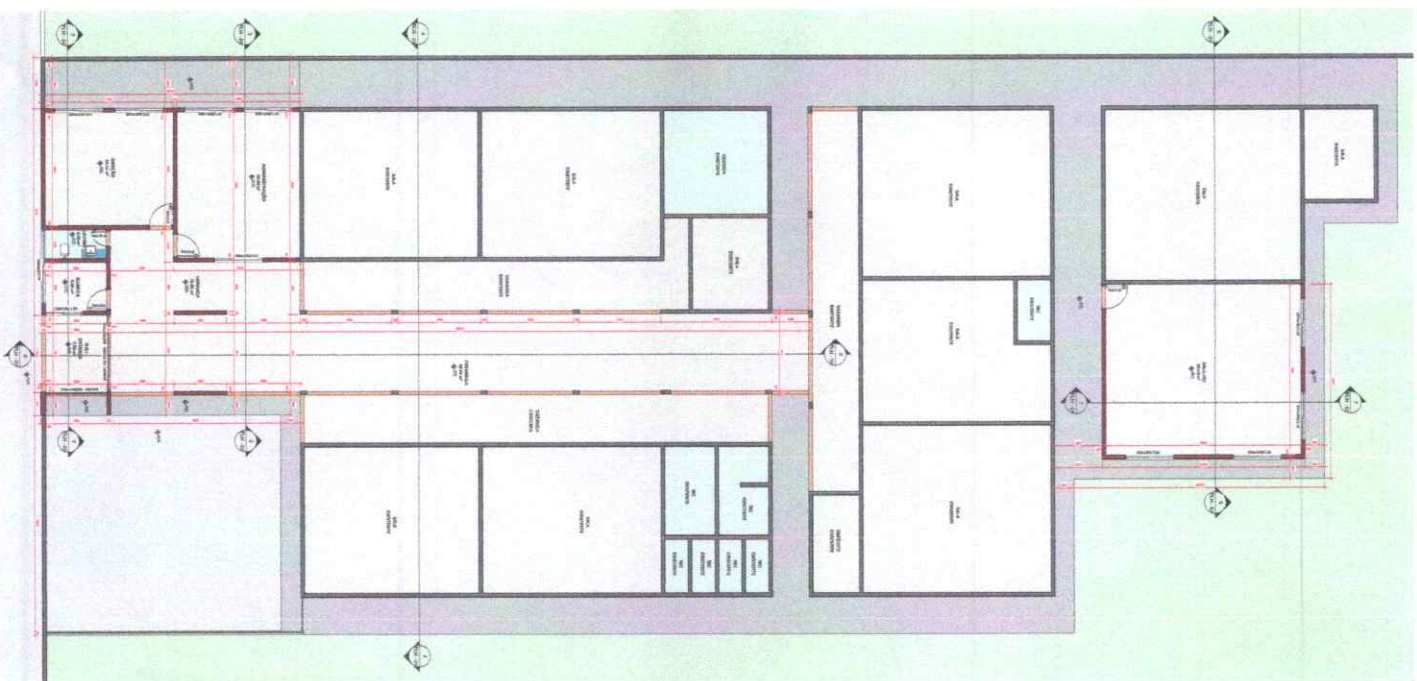


2 CORTE 1.1.

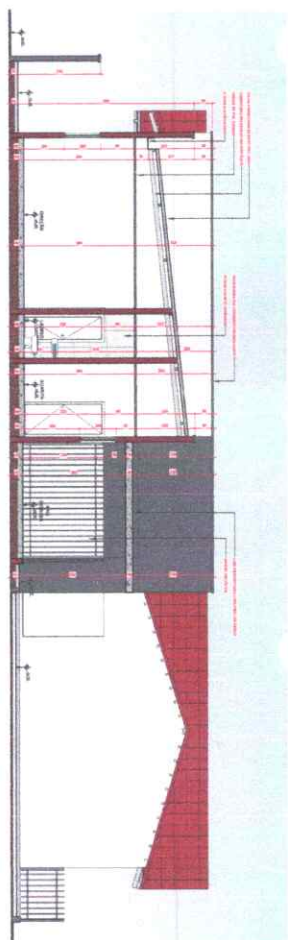


4
CORTE 2-2
FOLIO 1-10

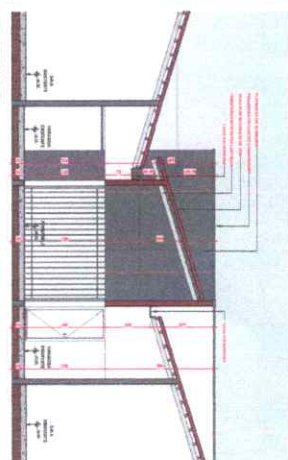



3 **COTE 3.3.**
RECEIVED 1 98

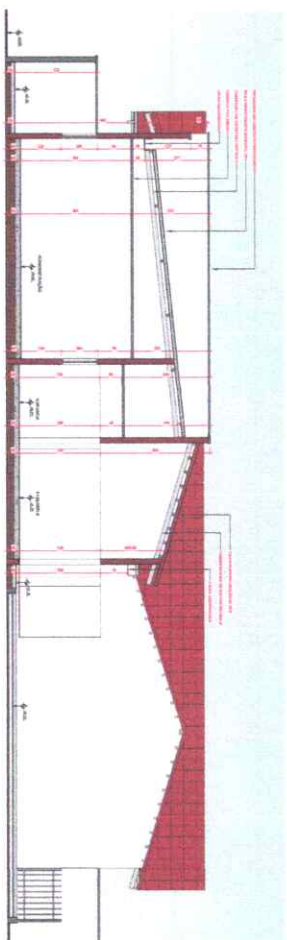


5 CORTE 4-4.
RECEIVED 1-18

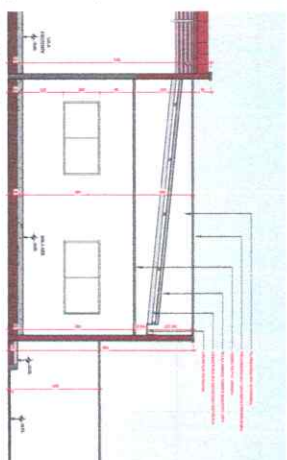

6 CORTE 5.5.
REDA 1.00

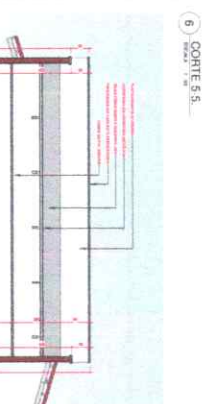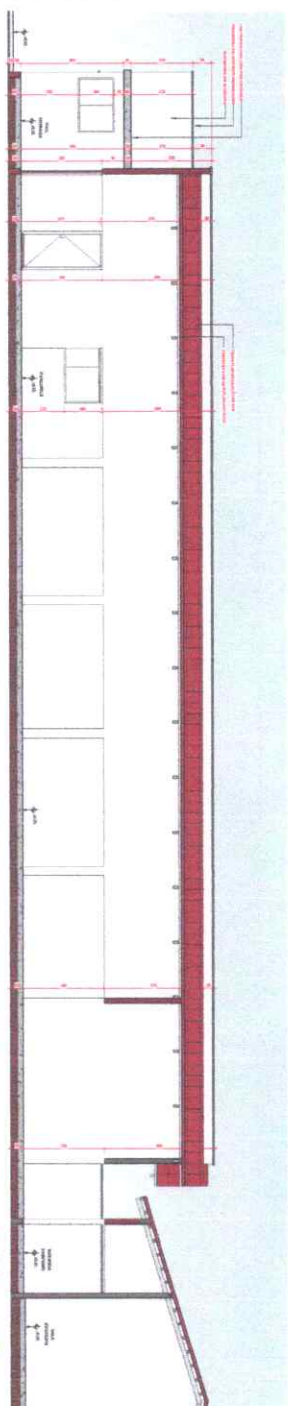


PERSPECTIVA 1
EVALUACIÓN

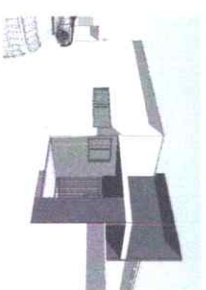

10 PERSPECTIVA 2



8 **PERSPECTIVA 5**
SINCRICA

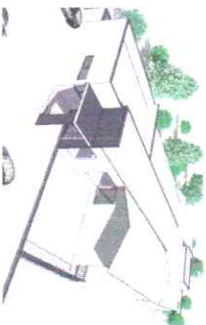

	PAREDES EXISTENTES
	PAREDES À DEMOUIR
	PAREDES À CONSTRUIRE

13 LEGENDA DE PAREDES
ENCUADRA 1.38

11 PERSPECTIVA 3

12 PERSPECTIVA 4

[illegible]

